




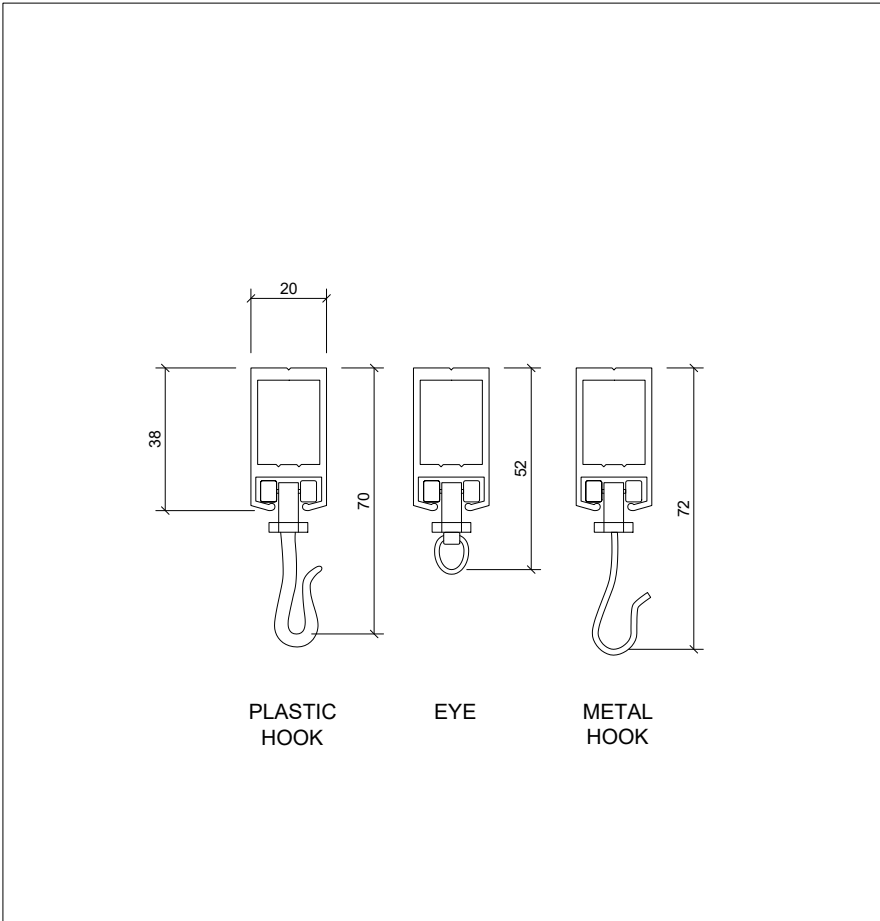

01 - TYPICAL SECTIONS

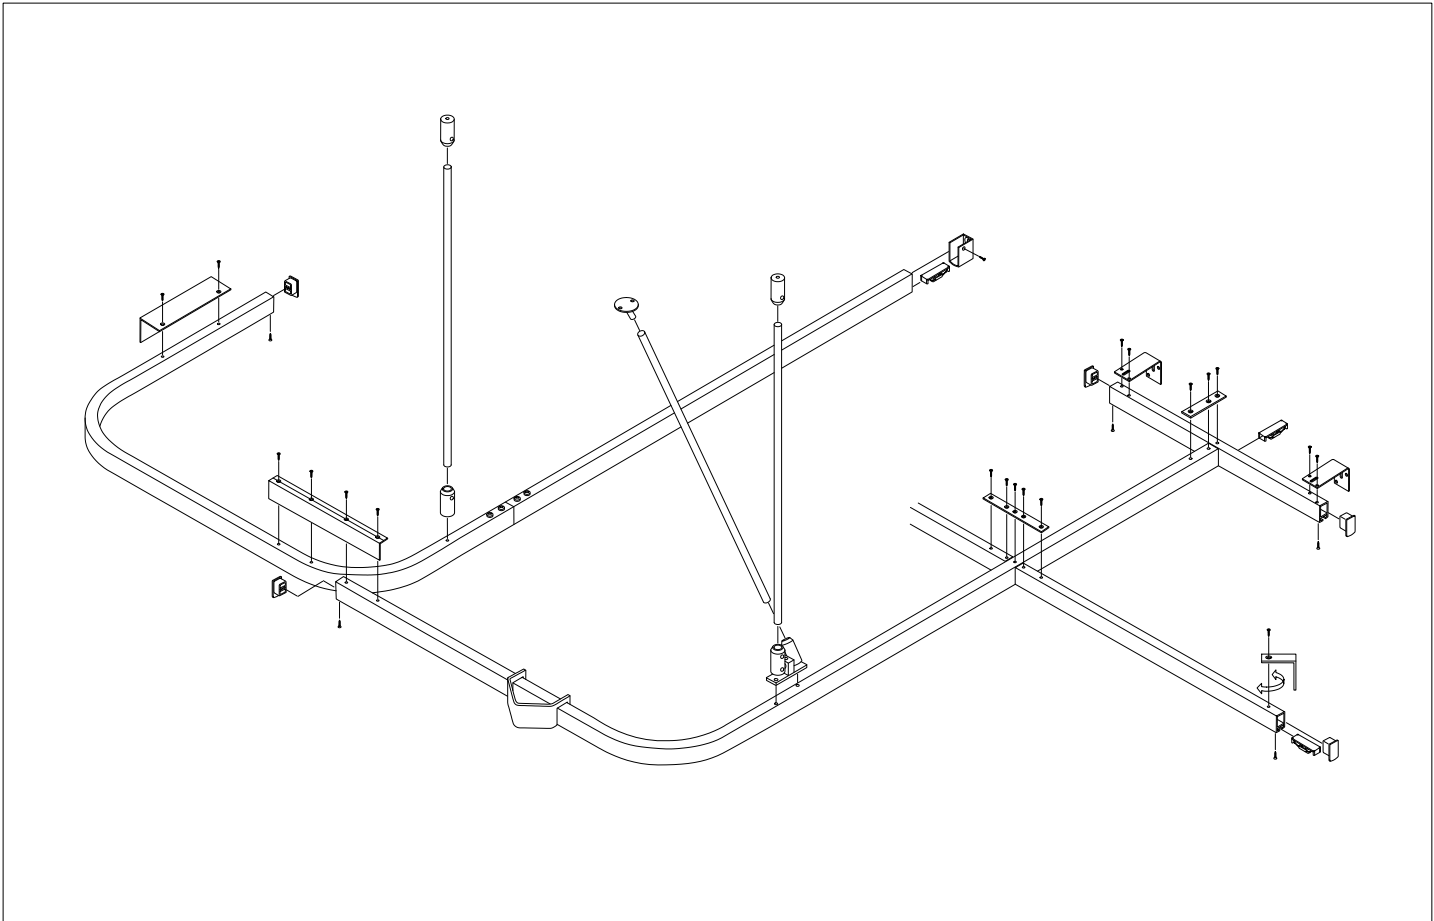

02 - TYPICAL EXPLODED VIEW

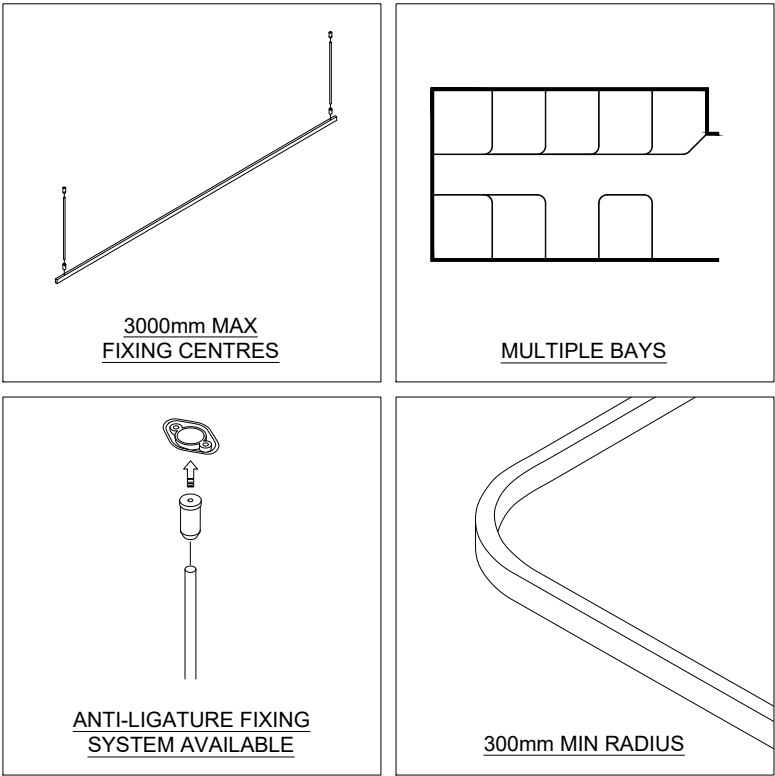

03 - TYPICAL LAYOUTS

© This drawing is copyright of InterLace Blinds Limited and must not be reproduced whole or in part without prior written consent.

Revision	Description	Date
00	Initial Issue	01.08.22

GENERAL
Blind sections and elevations are indicative of blind system type and dimensions. InterLace reserve the right to alter products without notice on the basis of continuous improvement.

TOLERANCE
Please note that tolerance must be allowed on any dimensions given to take any potential variations in manufacturing and other conditions into account.

COLOURS
Please contact InterLace for any requests for colour swatches or samples.

CUSTOM METAL COLOURS
Most metal parts can be custom colour coated to an RAL reference using a polyester powder coating. Please check compatibility before specifying.

AUTOMATION CONTROLS
Requirements for controls are indicative only. Please contact InterLace for specific advice on control installations.


WIRING
All wiring including cabling, containment and connections is assumed to be project specific and by others and is not included within any generic recommendations made.

FIXING
This drawing does not take individual fixing situations into account. InterLace are not responsible for the substrate provided.

Dimensions in millimetres unless stated otherwise. Dimensions may vary from this drawing including fabric gaps and bracket dimensions due to the nature of the products. Do NOT scale from this drawing, if in doubt please ask.

Drawing Title
MOVATRACK 100 - CUBICLE RAIL

Date	Scale(s)	
N.T.S.	01.08.22	
Drawn By	Checked By	Approved By
DK	MW	
Drawing No	Rev	
MVT010-100	00	

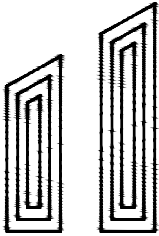

INTERLACE
EST 1976

Unit 6 - The Grip Industrial Estate
Linton
Cambridge
CB21 4XN

T 0800 619 6999
E sales@interlaceblinds.com
W www.interlaceblinds.com